

MARION COUNTY SURVEYOR'S OFFICE



SECTION CORNER RECORD

DEBRA S. JENKINS
MARION COUNTY SURVEYOR

BRYAN F. CATLIN, PLS
TECHNICAL SUPERVISOR

SEC. 23 TWN. 14_N RNG. 4_E

Date: 8-17-09
Party Chief: Wilcoxen
Crew: Finney
Type of Marker: Survey Marker nail fd over stone
Method of Establishment: County: 9-29-1994
IN S.P.C. E Zone, NAD 83
Name: 14042324
N: 487 279.845 3(m)
E: 66 325.985 2(m)

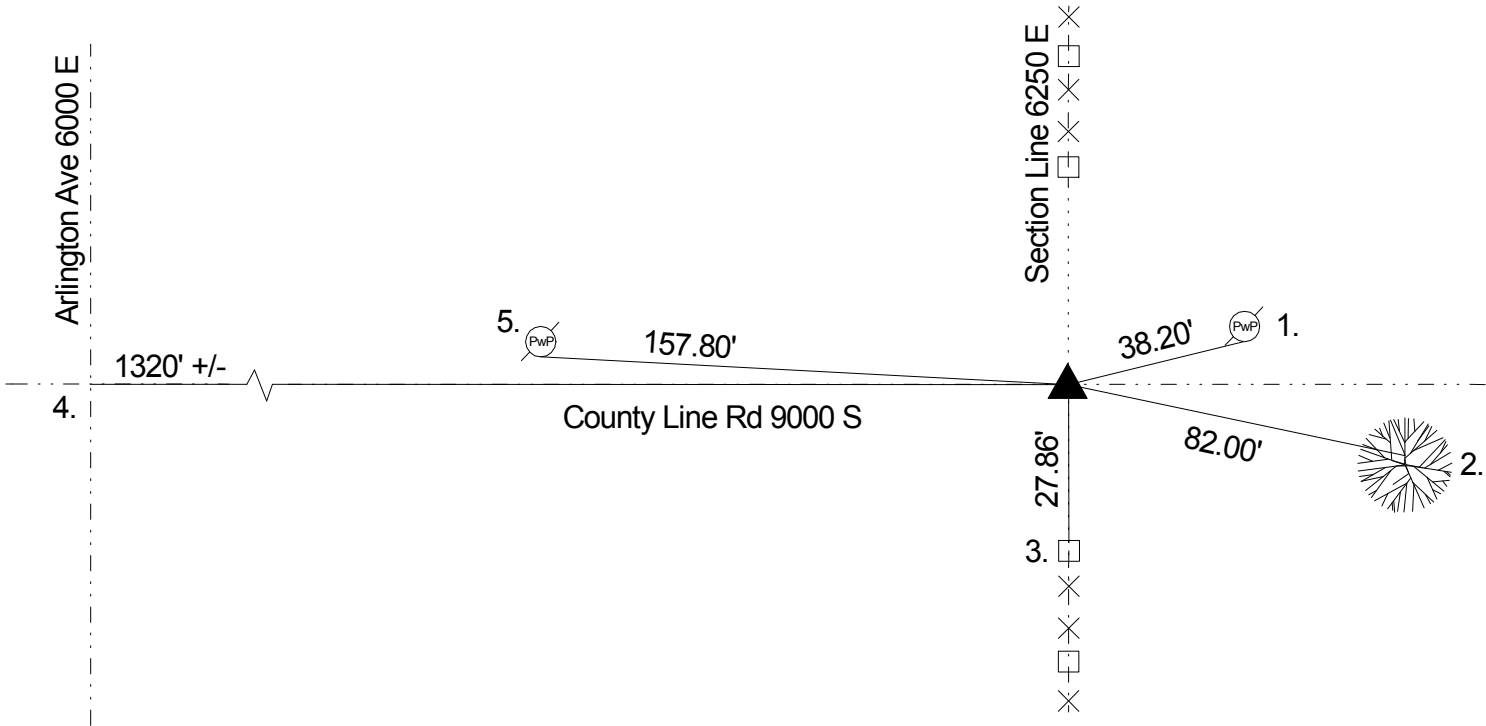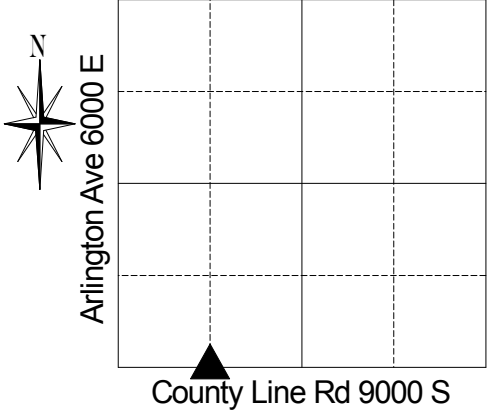

REF.	DISTANCE	DESCRIPTION
1.	38.20'	Mag nail w/brass washer SE PwP #9-826 15" up
2.	82.00'	RR spike N 30" ash 20" up
3.	27.86'	PK nail wooden fence post (leaning) E 24" up
4.	1320' +/-	Due W to Arlington Ave (6000 E)
5.	157.80'	Mag nail w/brass washer S PwP #8-826 10" up

Stone dug 9-24-1994 by Wilcoxen

THIS CORNER POSITION
REPRESENTS A "TITLE" CORNER
AND MAY NOT NECESSARILY
REPRESENT THE POSITION BASED
ON RECORD CORNERS